






GROUND FLOOR PLAN

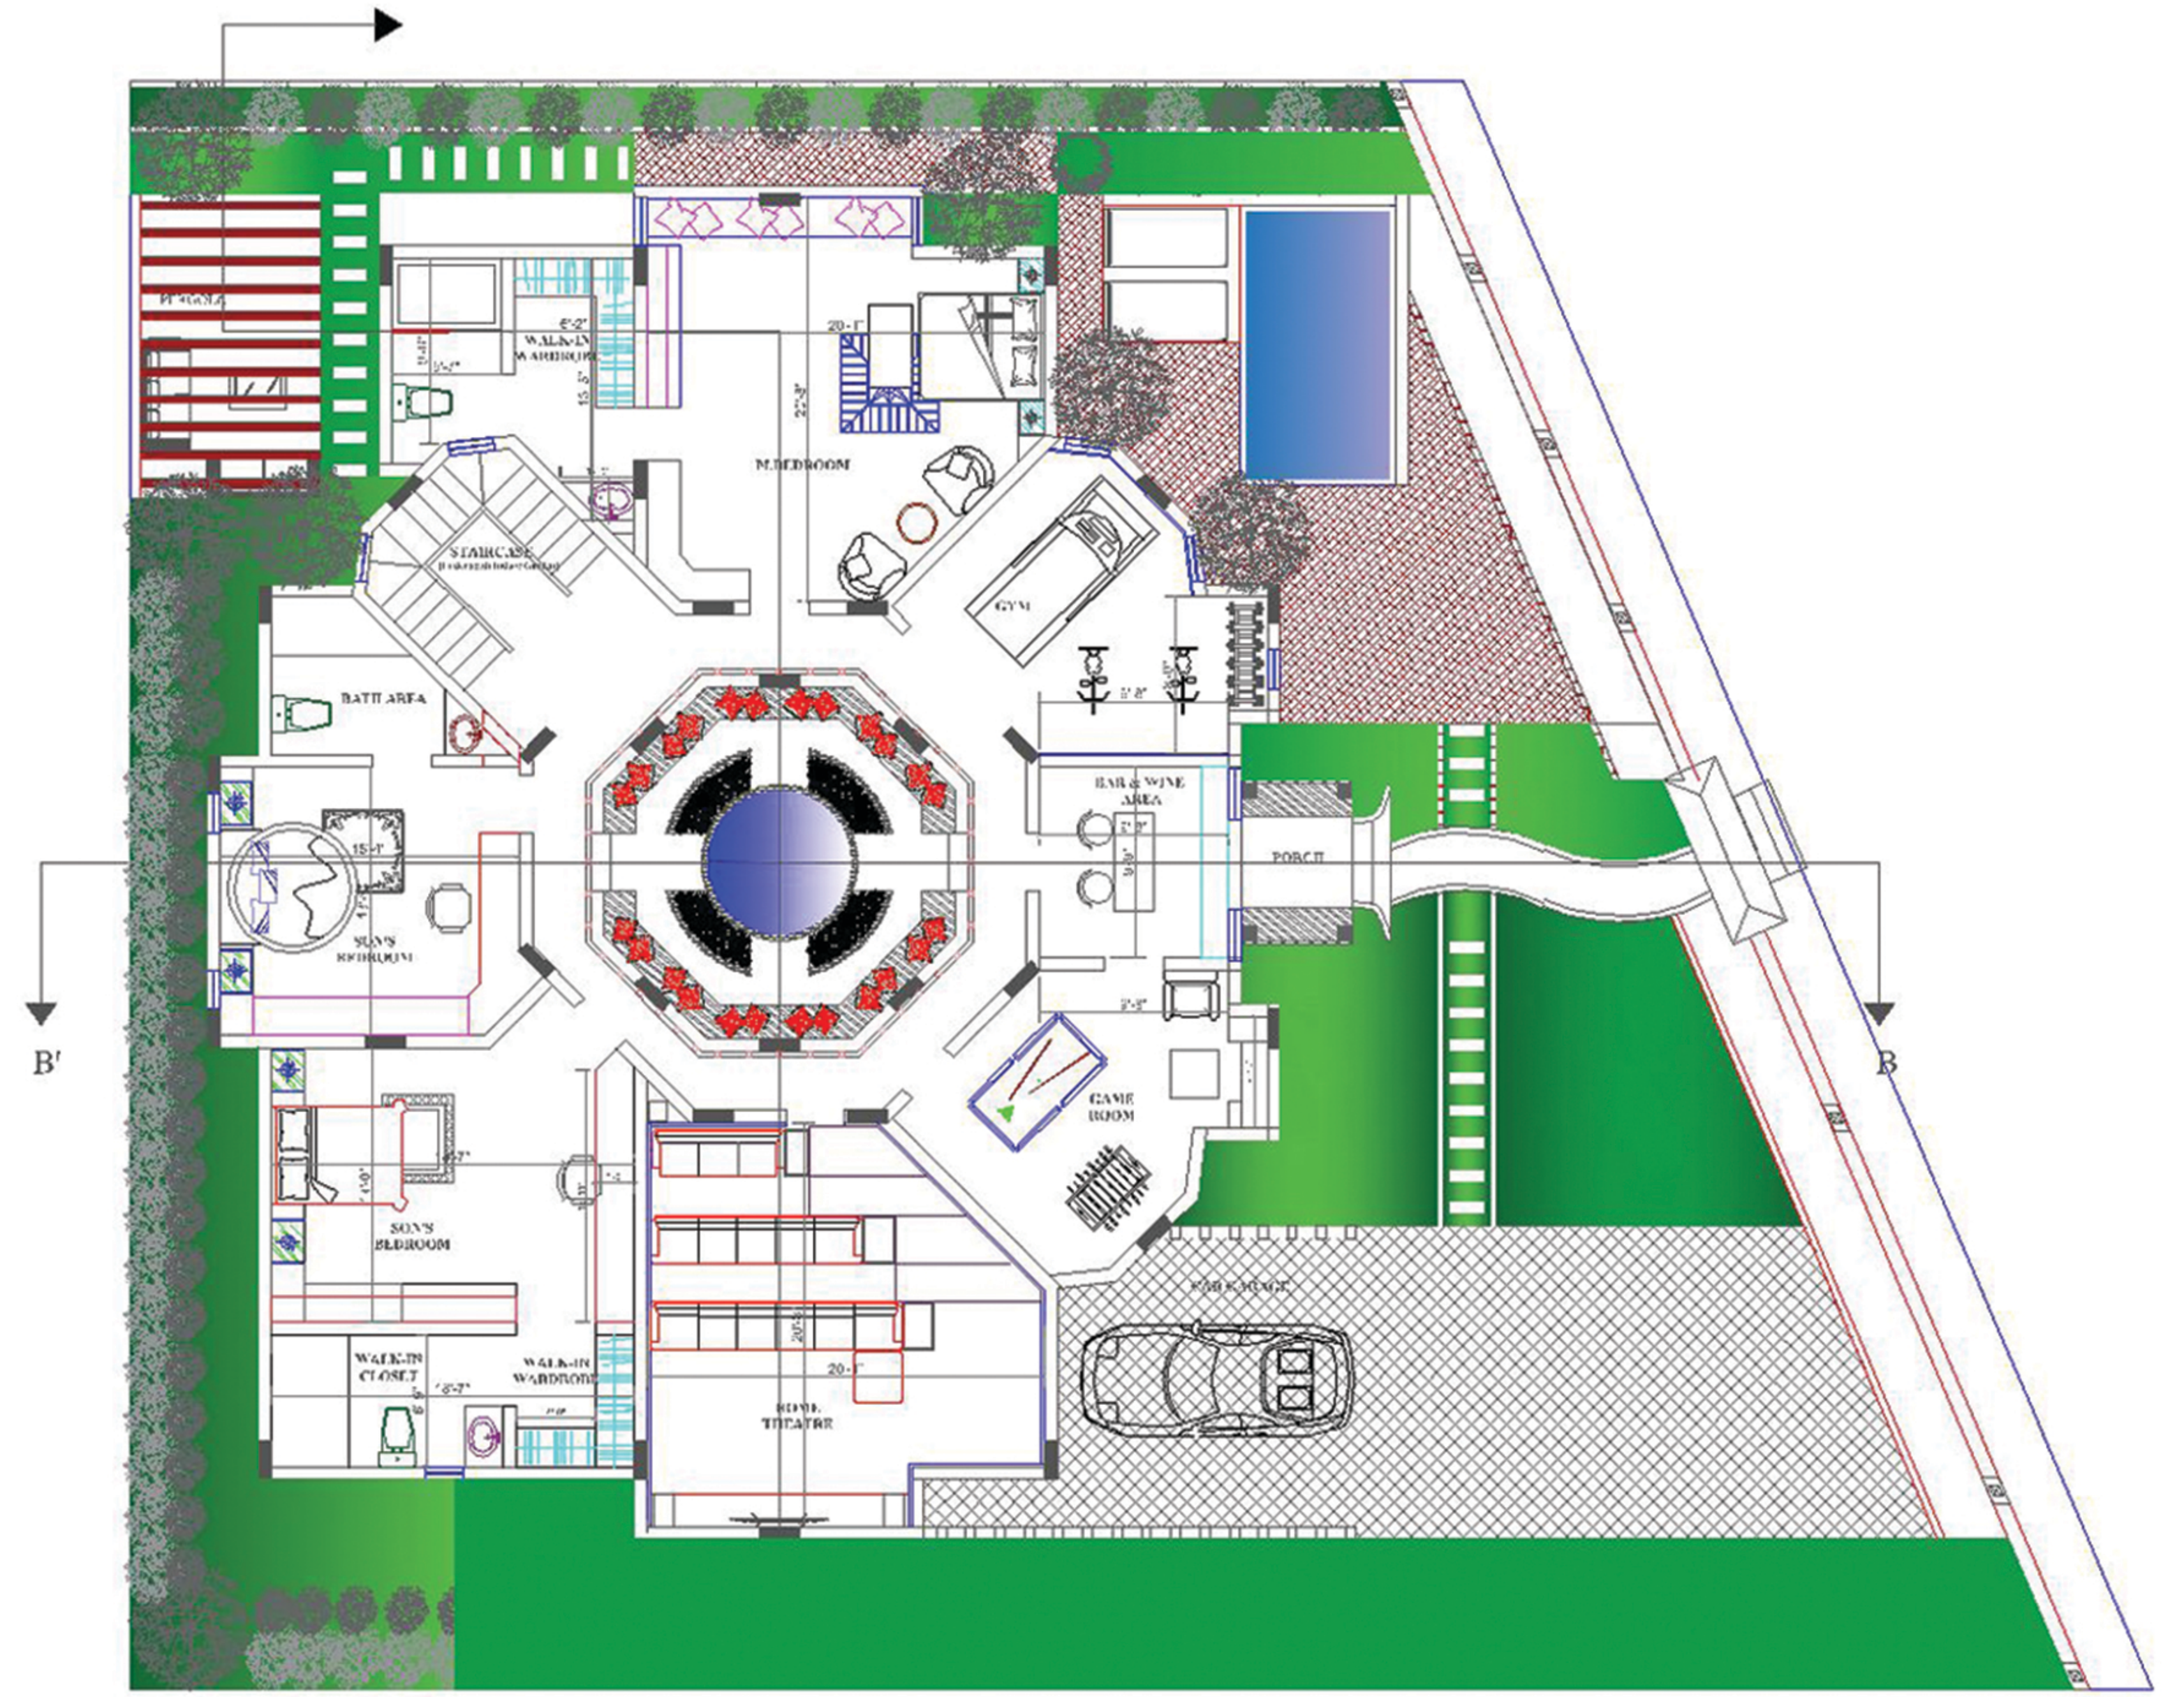

FIRST FLOOR PLAN

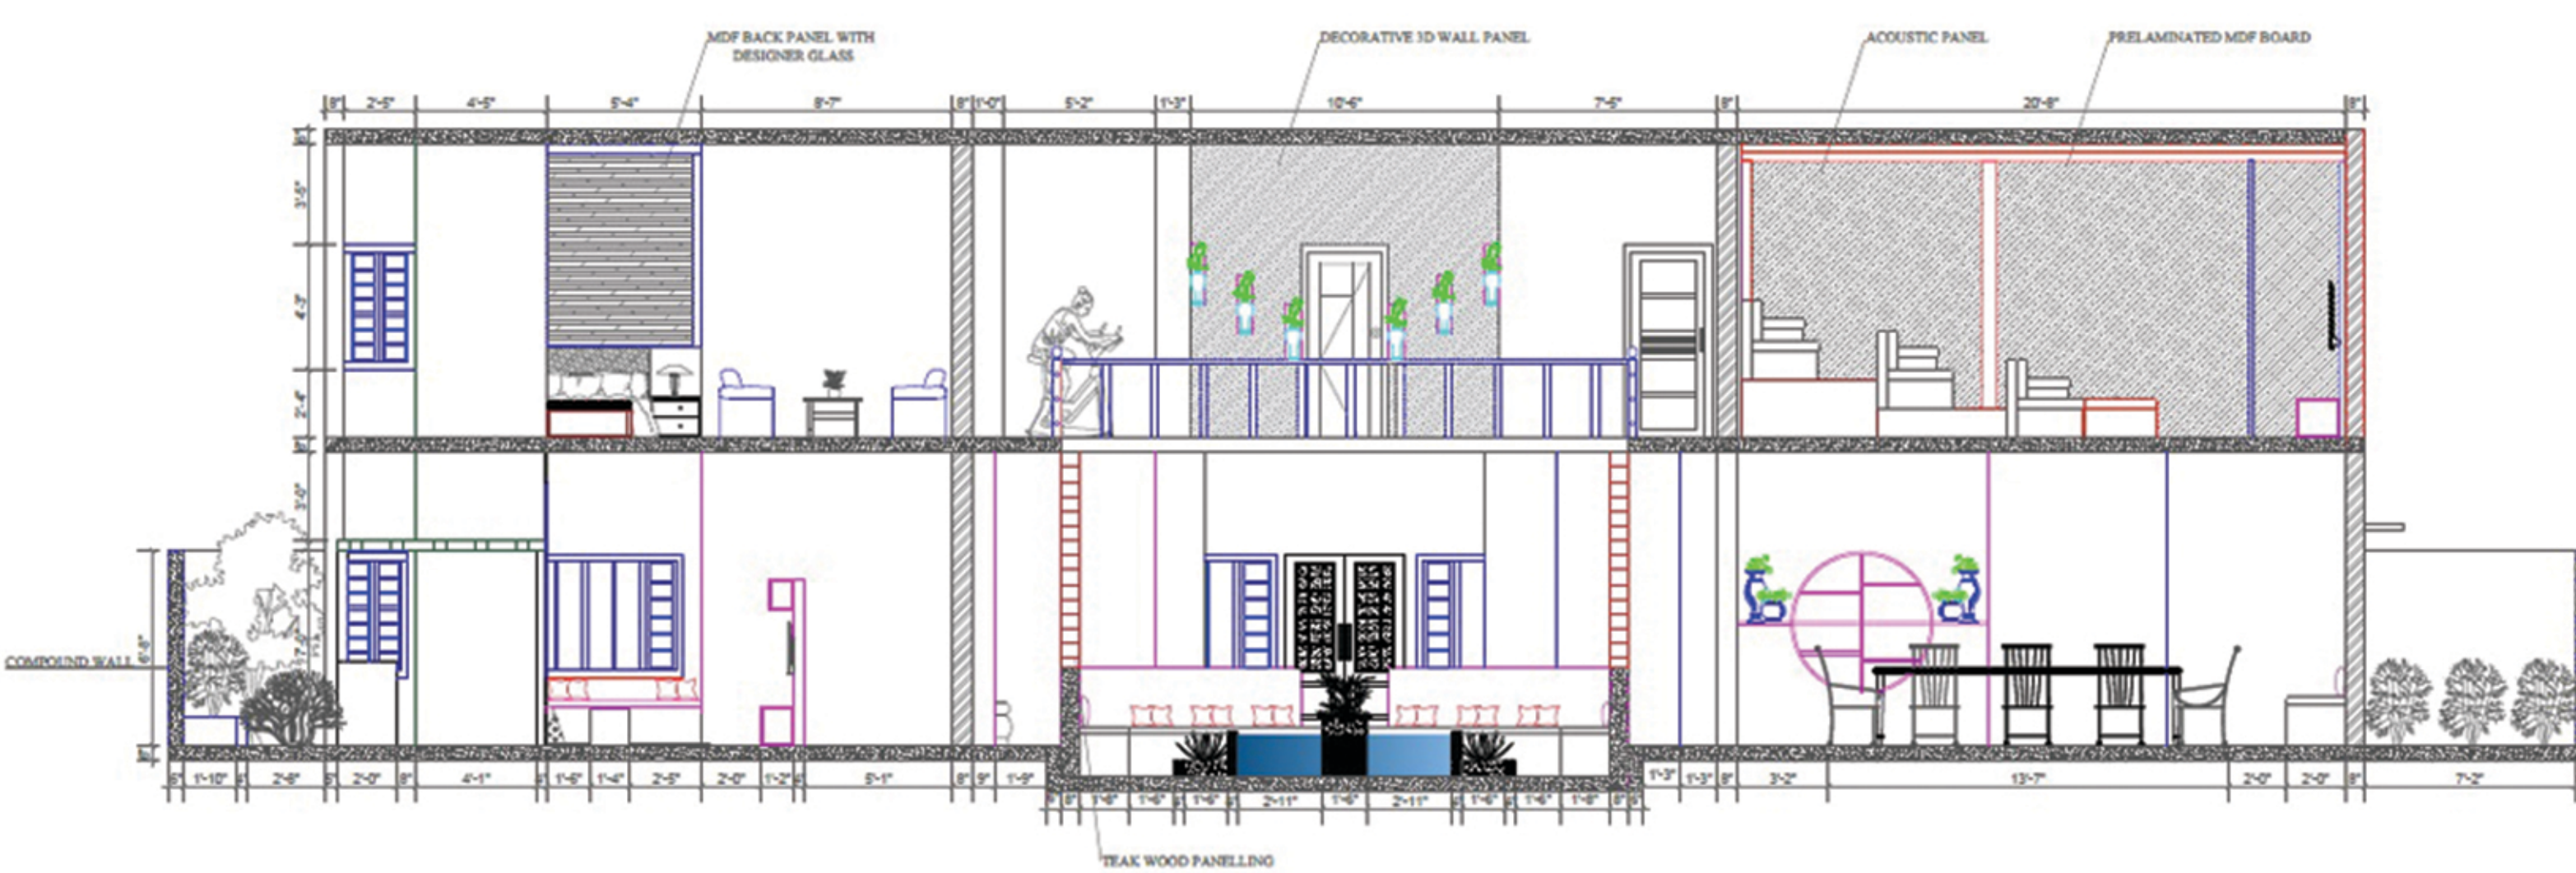

SECTION - AA'

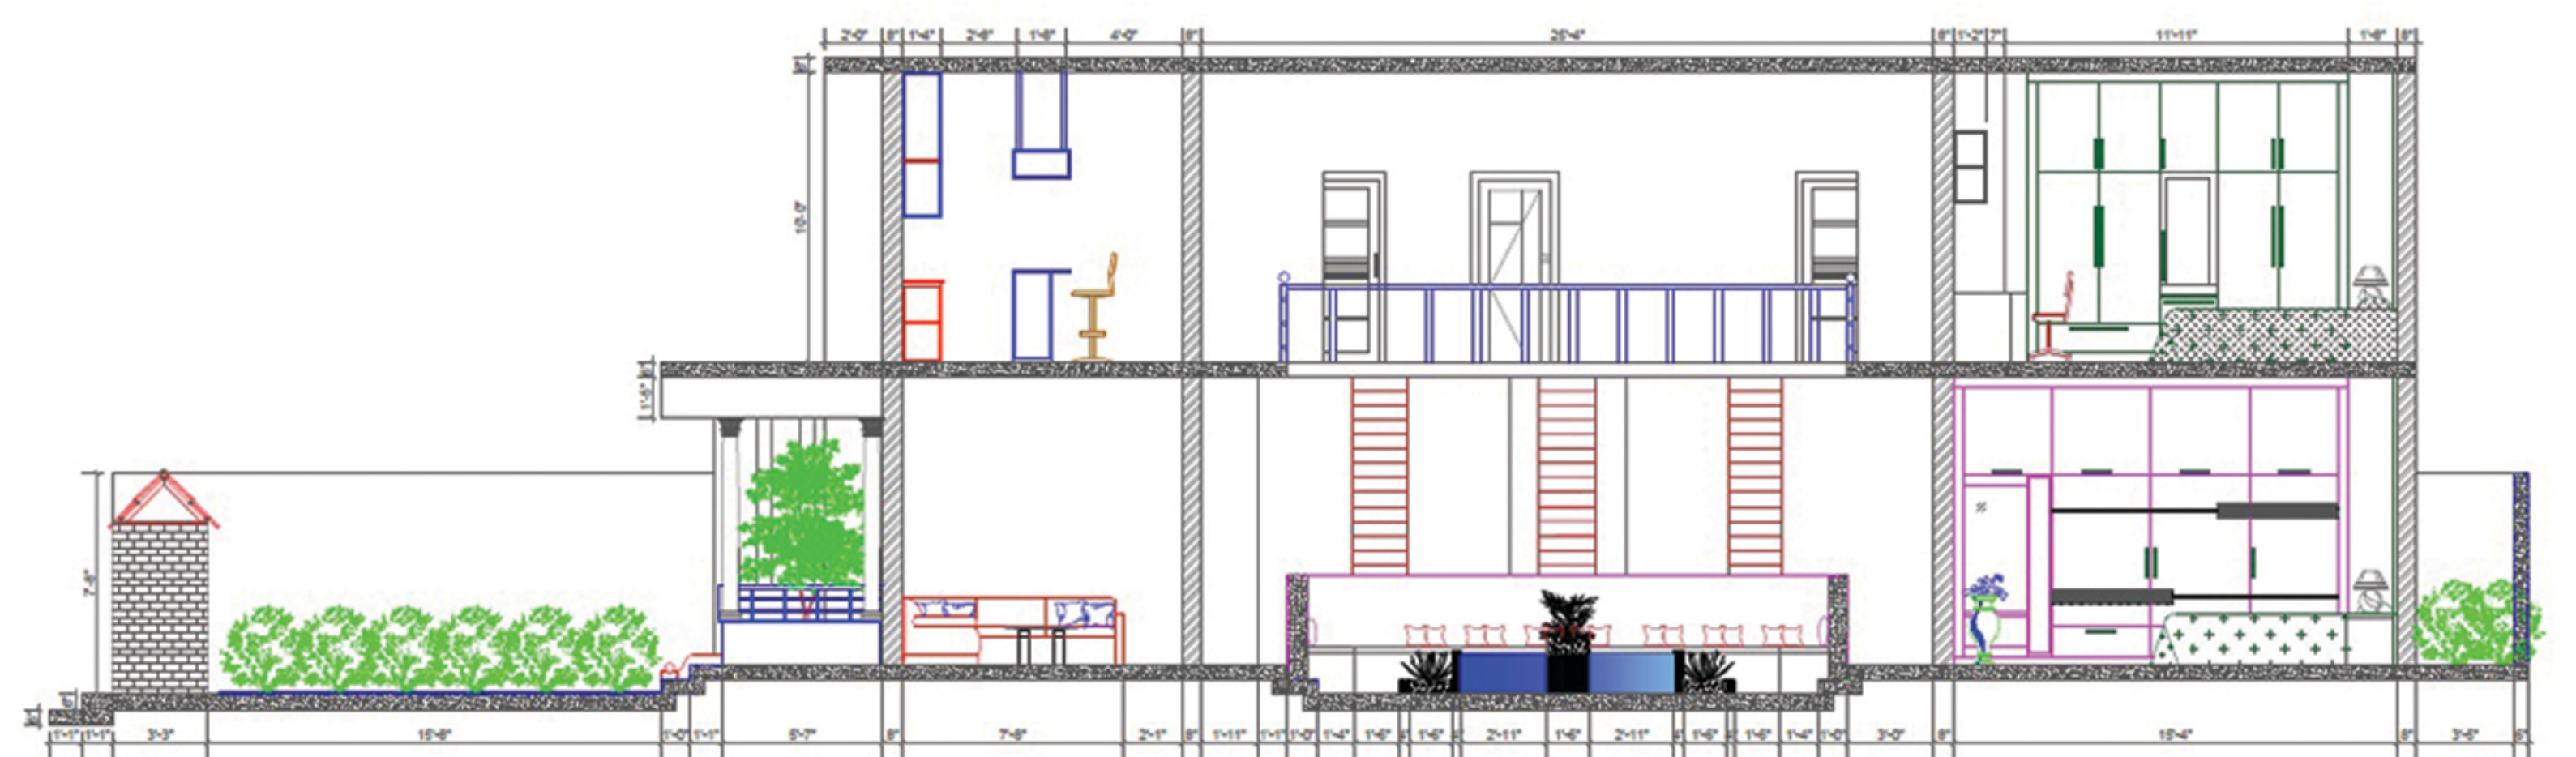

SECTION - BB'



MASTER BEDROOM VIEW



SON'S BEDROOM VIEW



SON'S BEDROOM VIEW



HOME THEATRE VIEW



KITCHEN VIEW



OPEN COURTYARD VIEW