

Proposed plan and Detailing

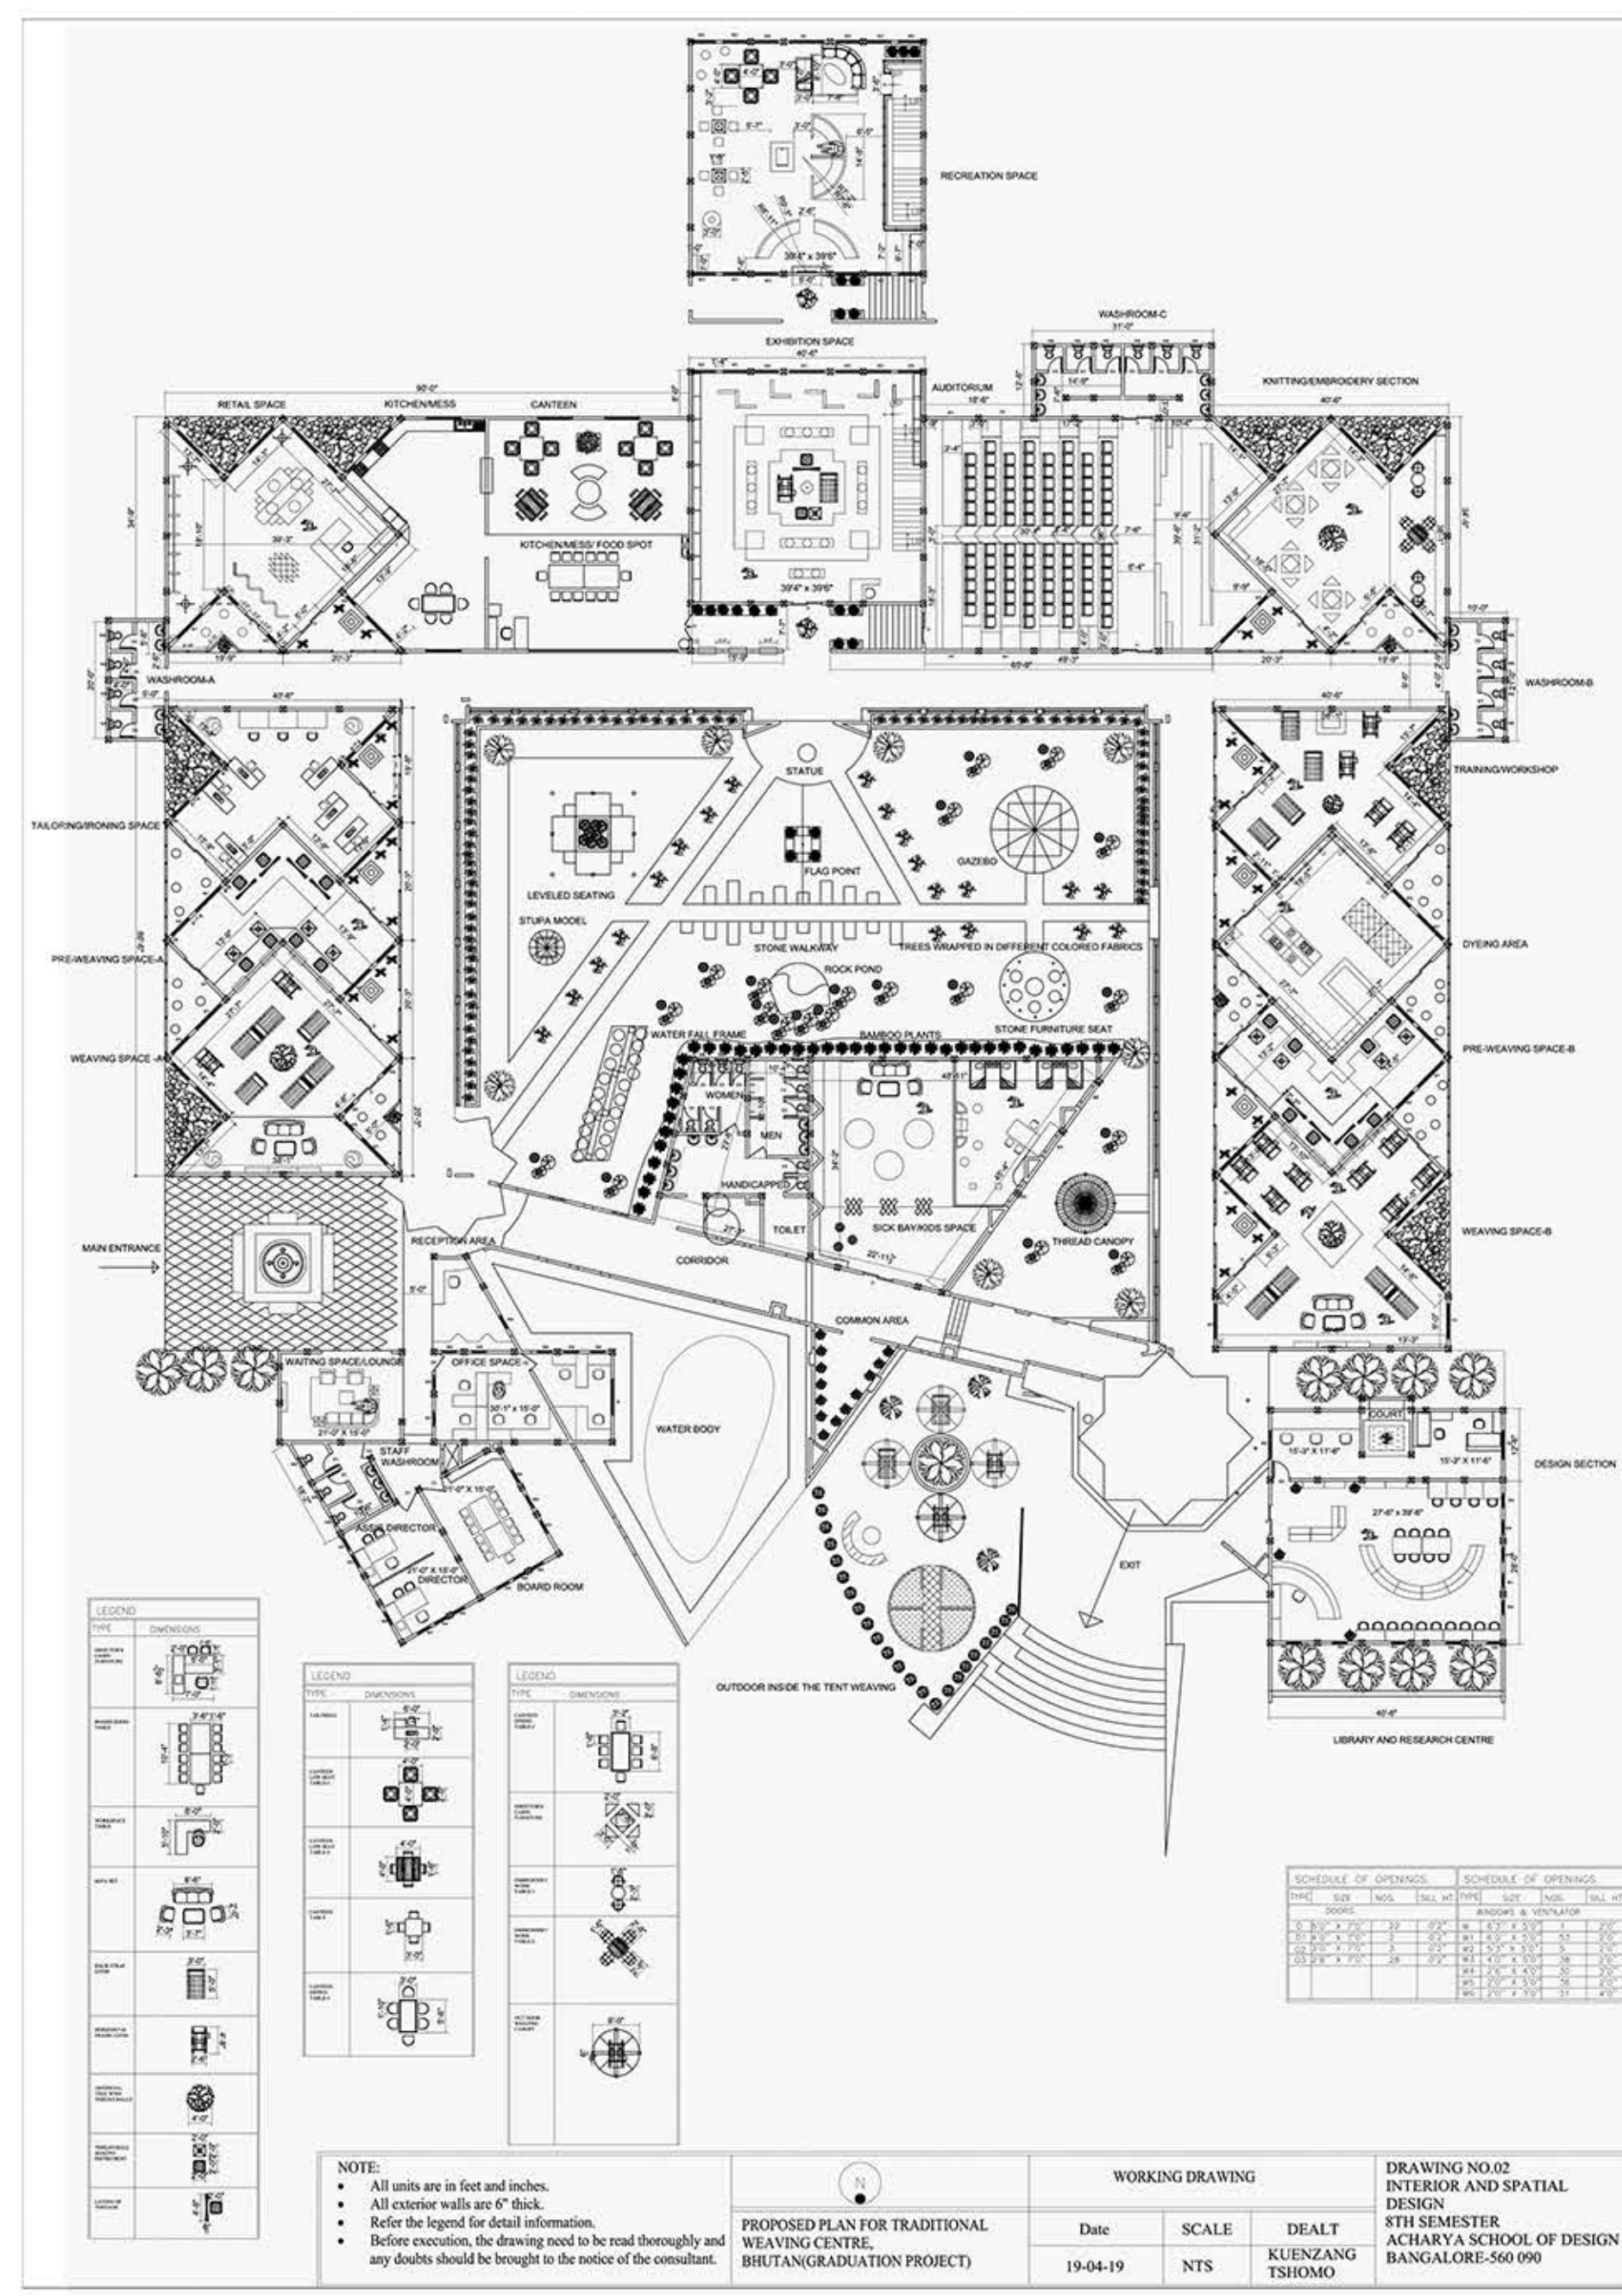


Fig. Working Drawing

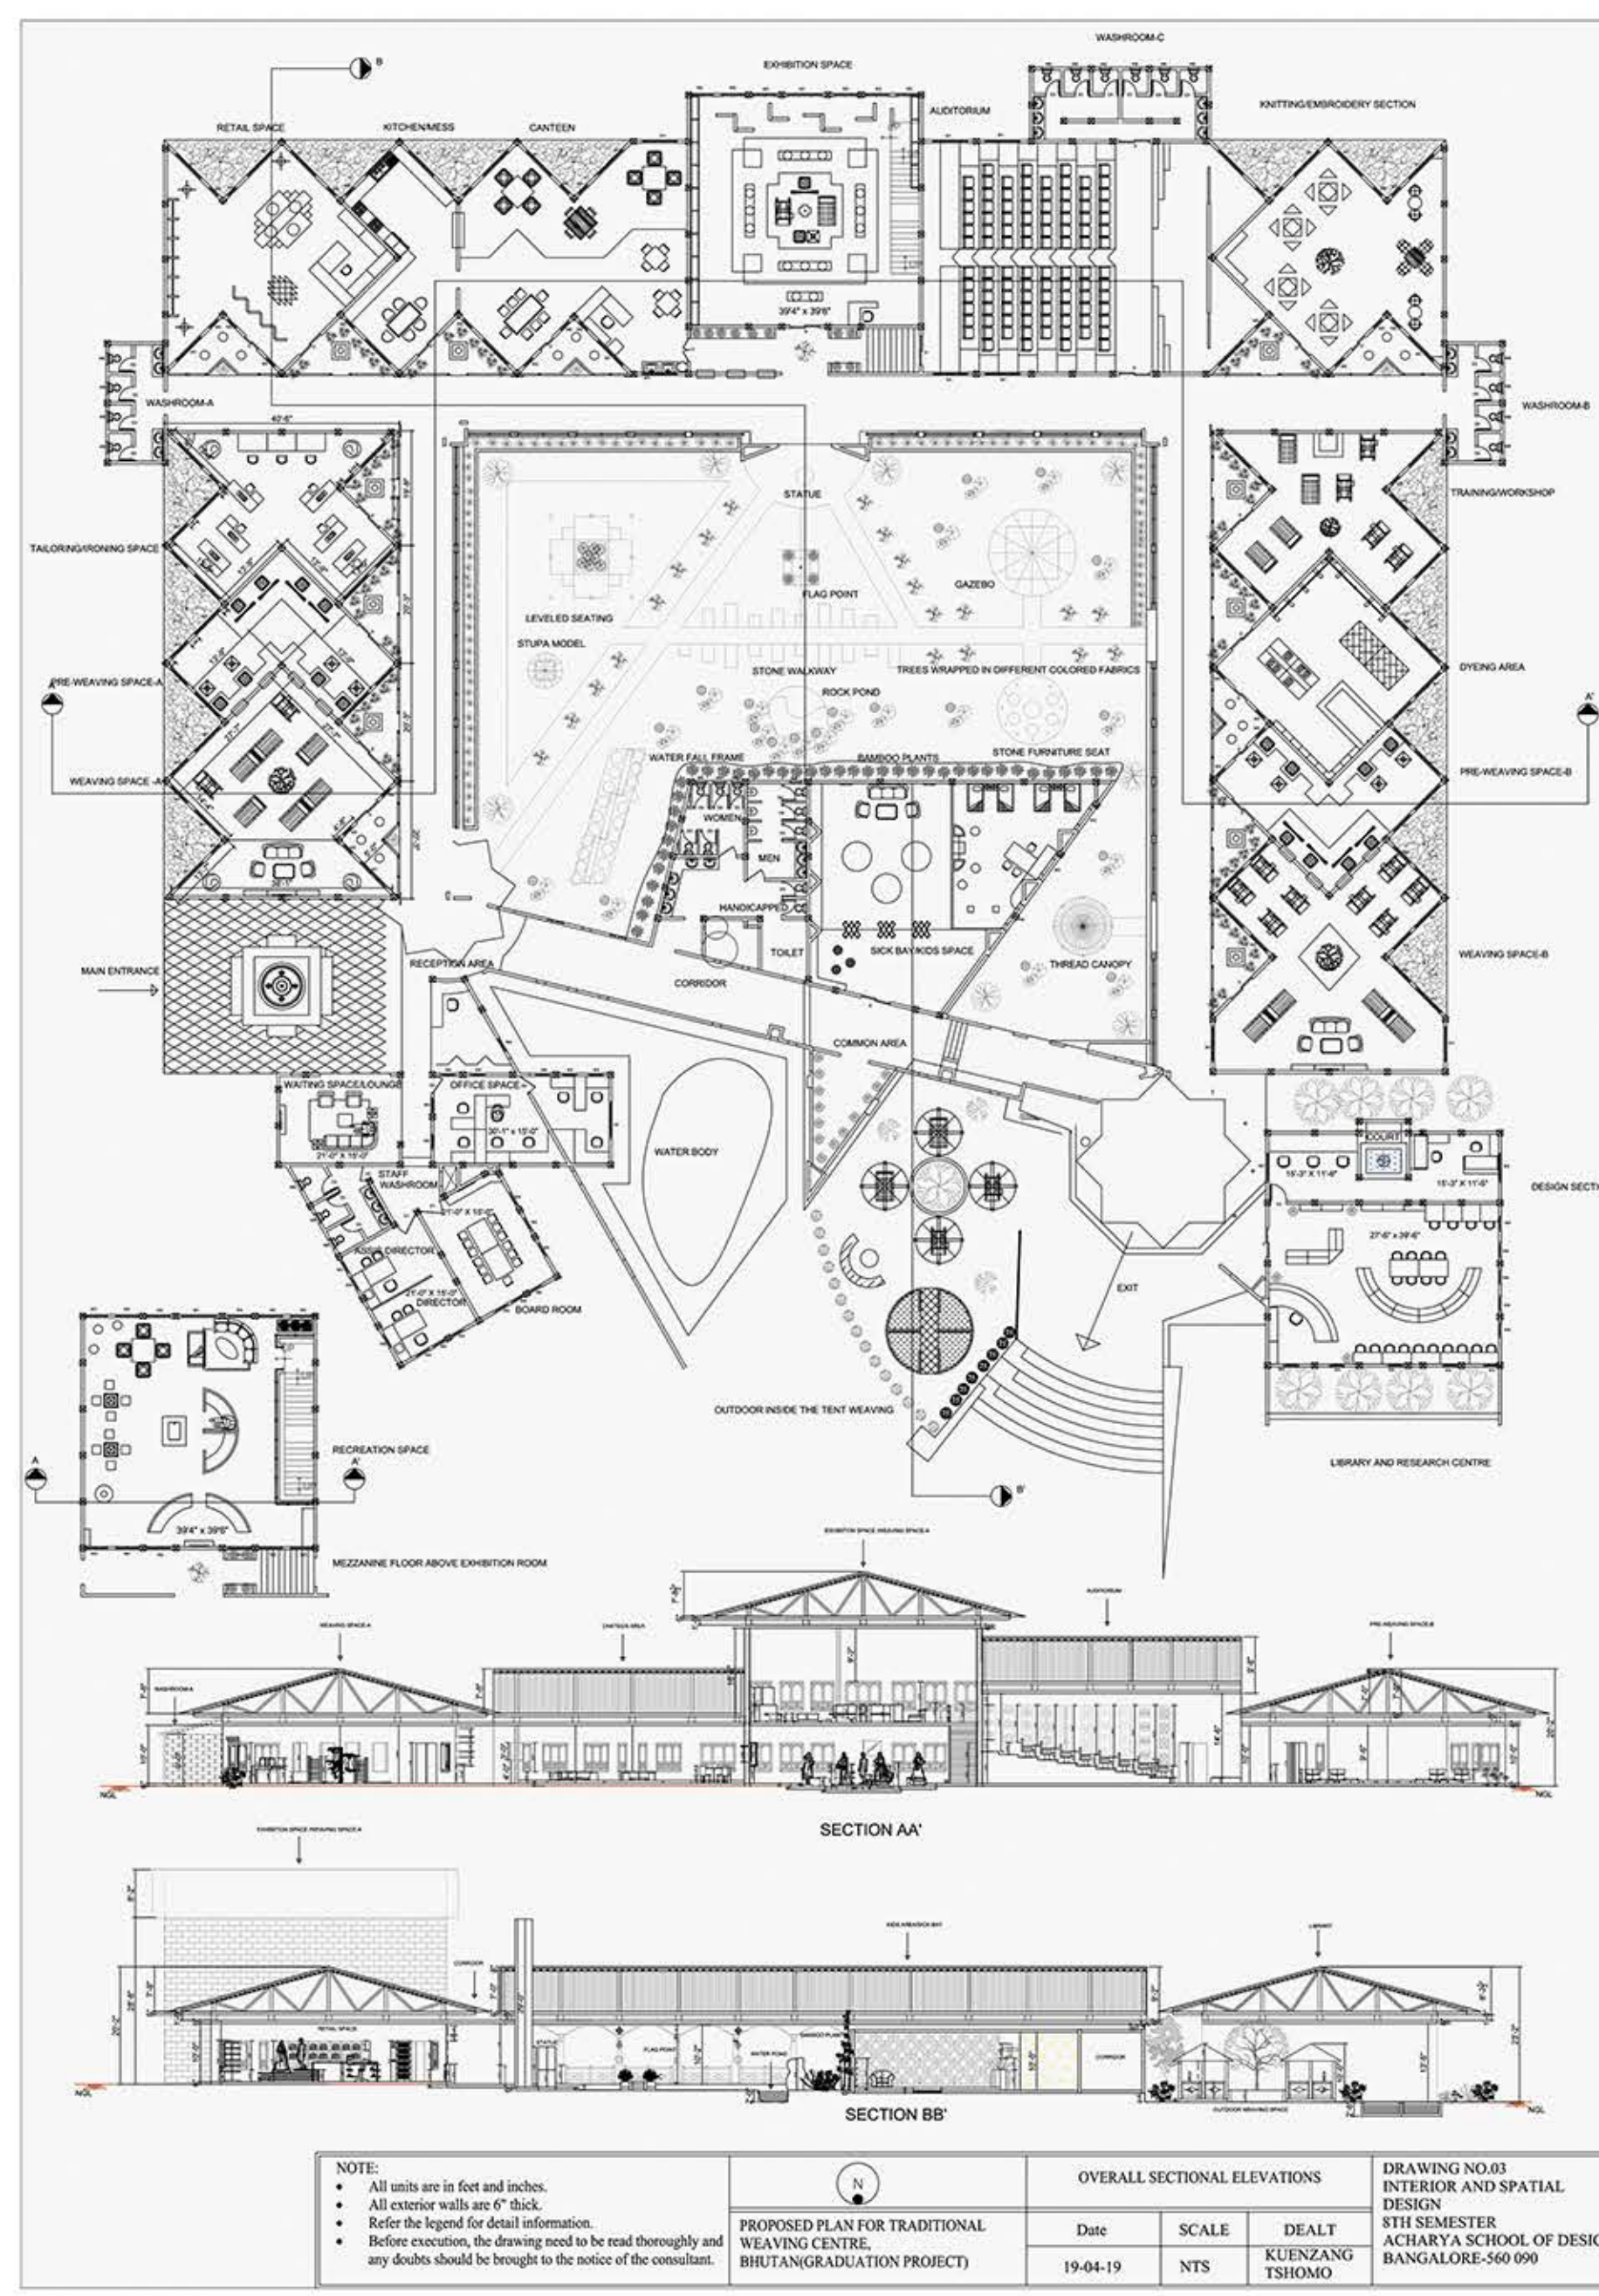


Fig. Overall sectional elevations

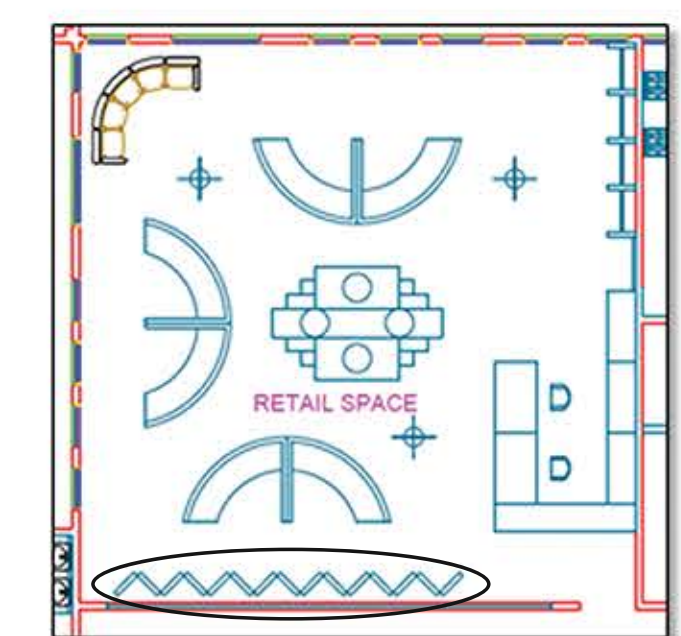


Fig. Display stand

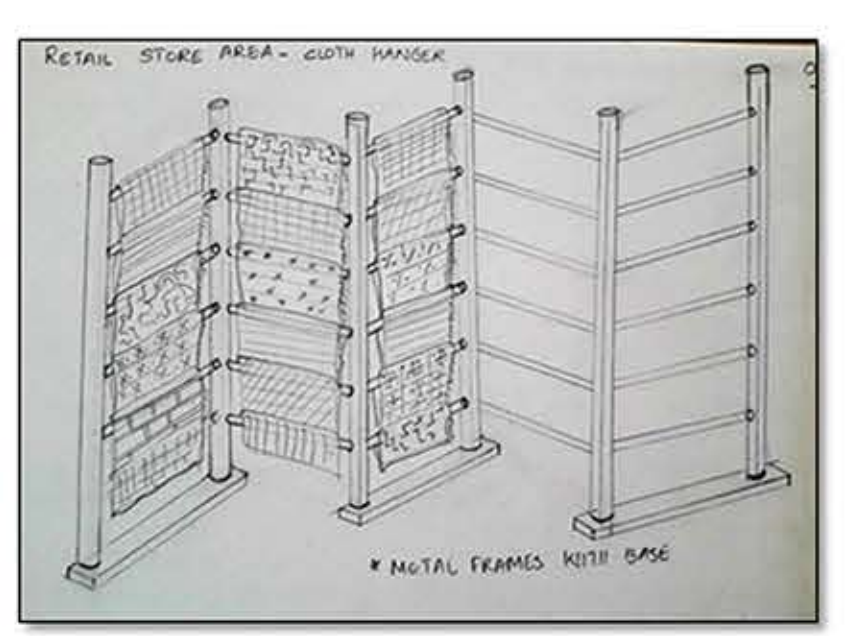


Fig. Retail Store AREA - 20th FLOOR

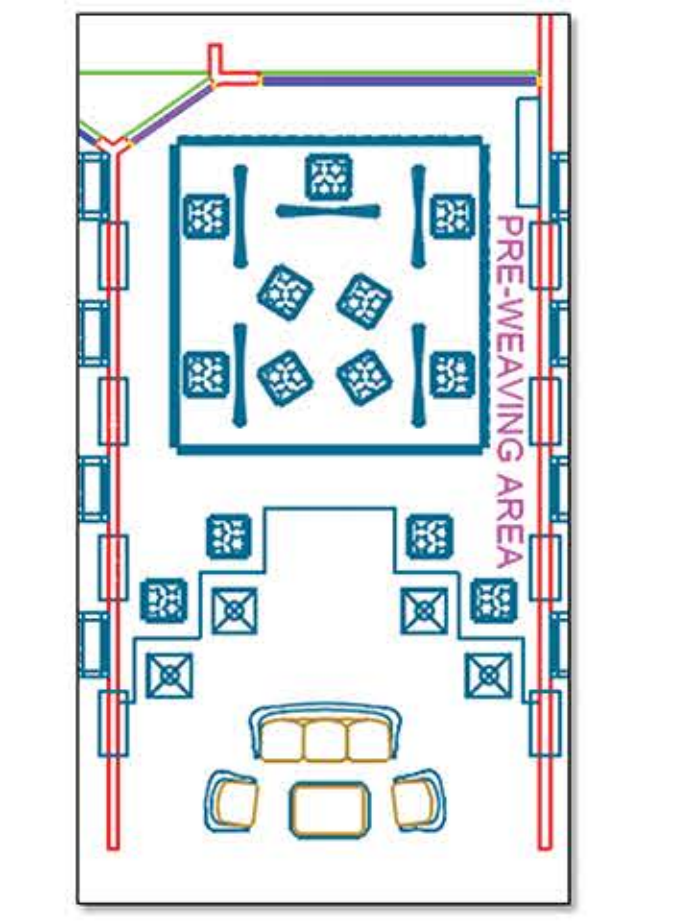


Fig. Pre-weaving area

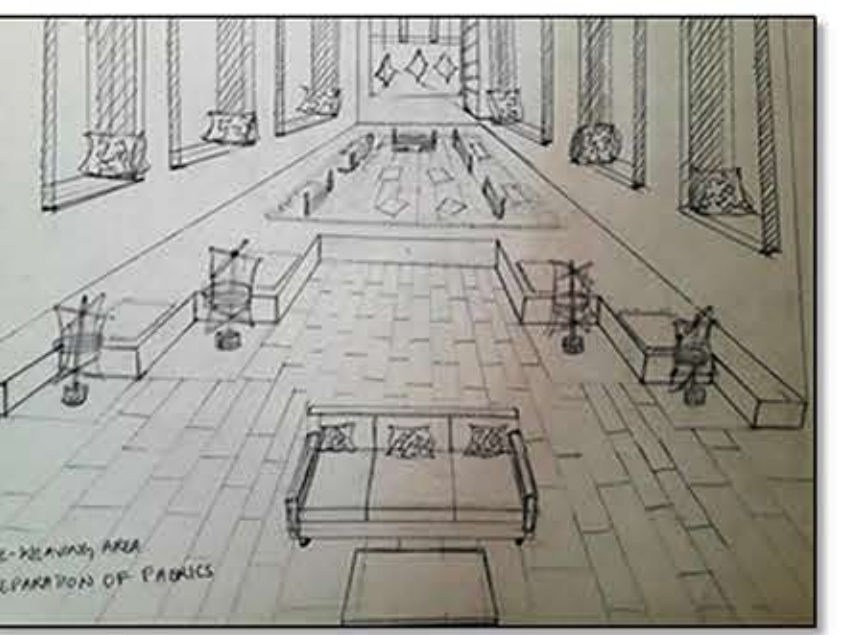


Fig. Pre-weaving area

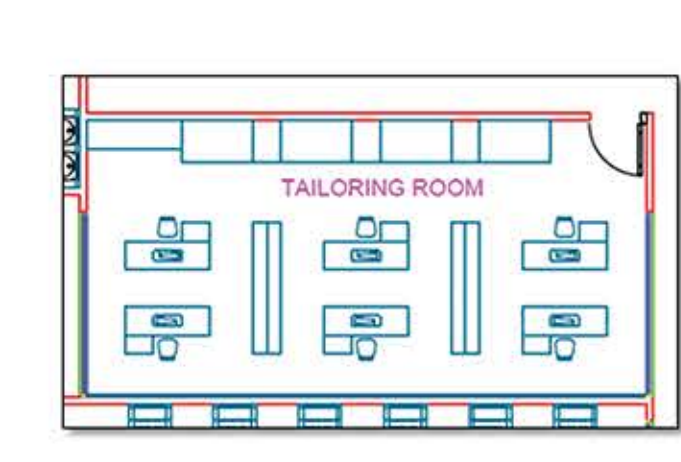


Fig. Tailor area



Fig. Tailor area

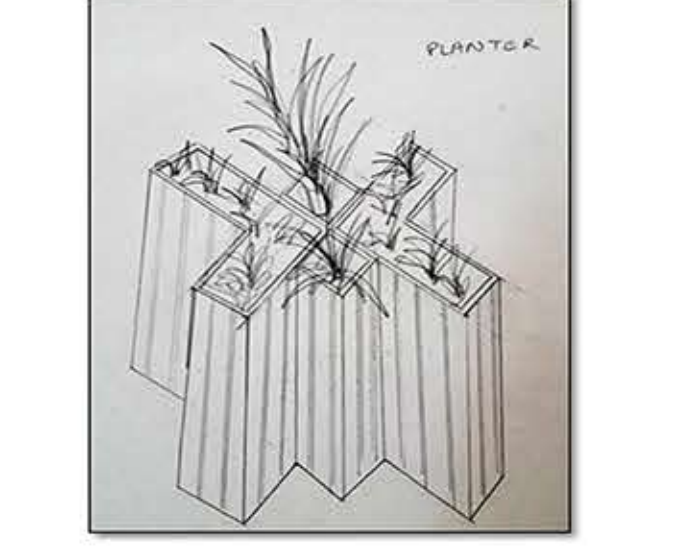


Fig. Planter

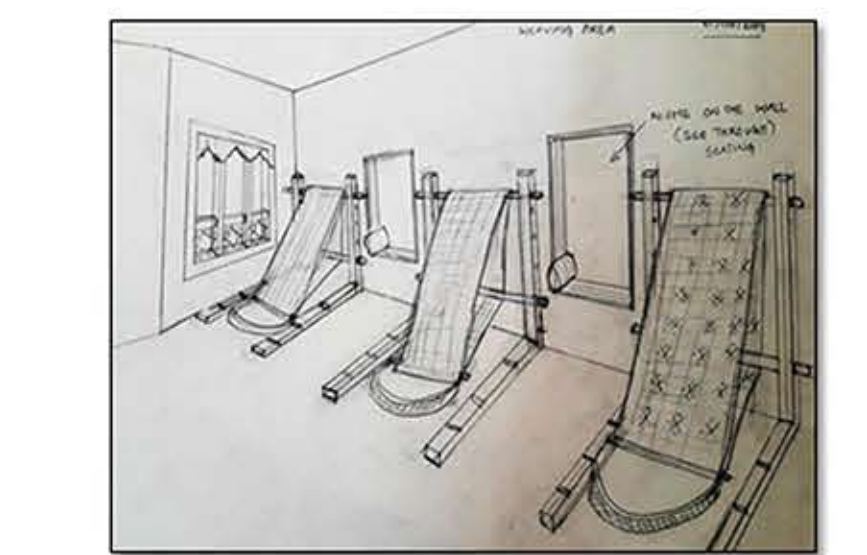


Fig. Planter

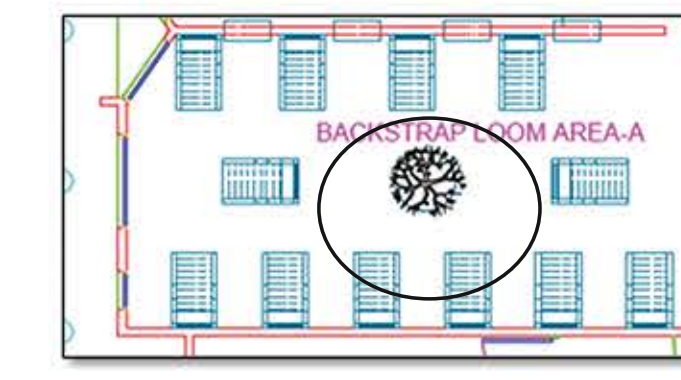


Fig. Weaving area

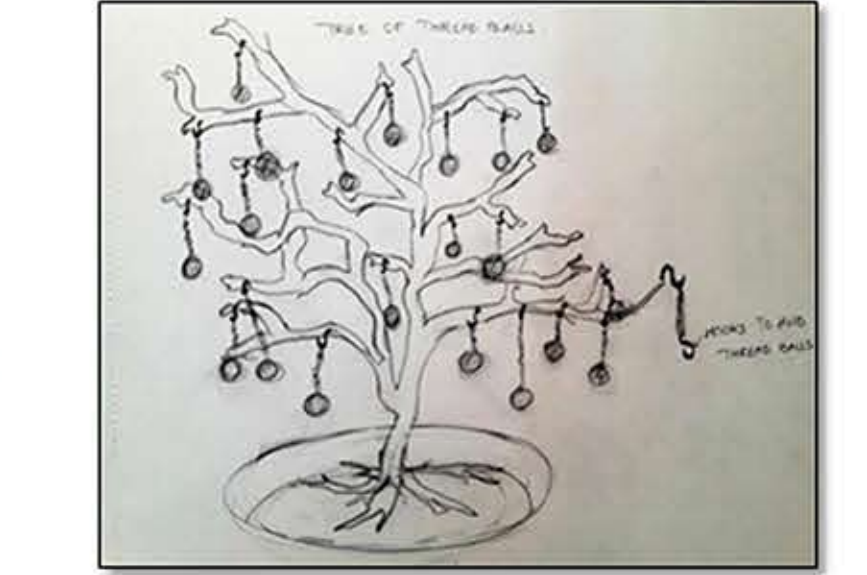


Fig. Threadballs tree



Fig. Rendered floor plan

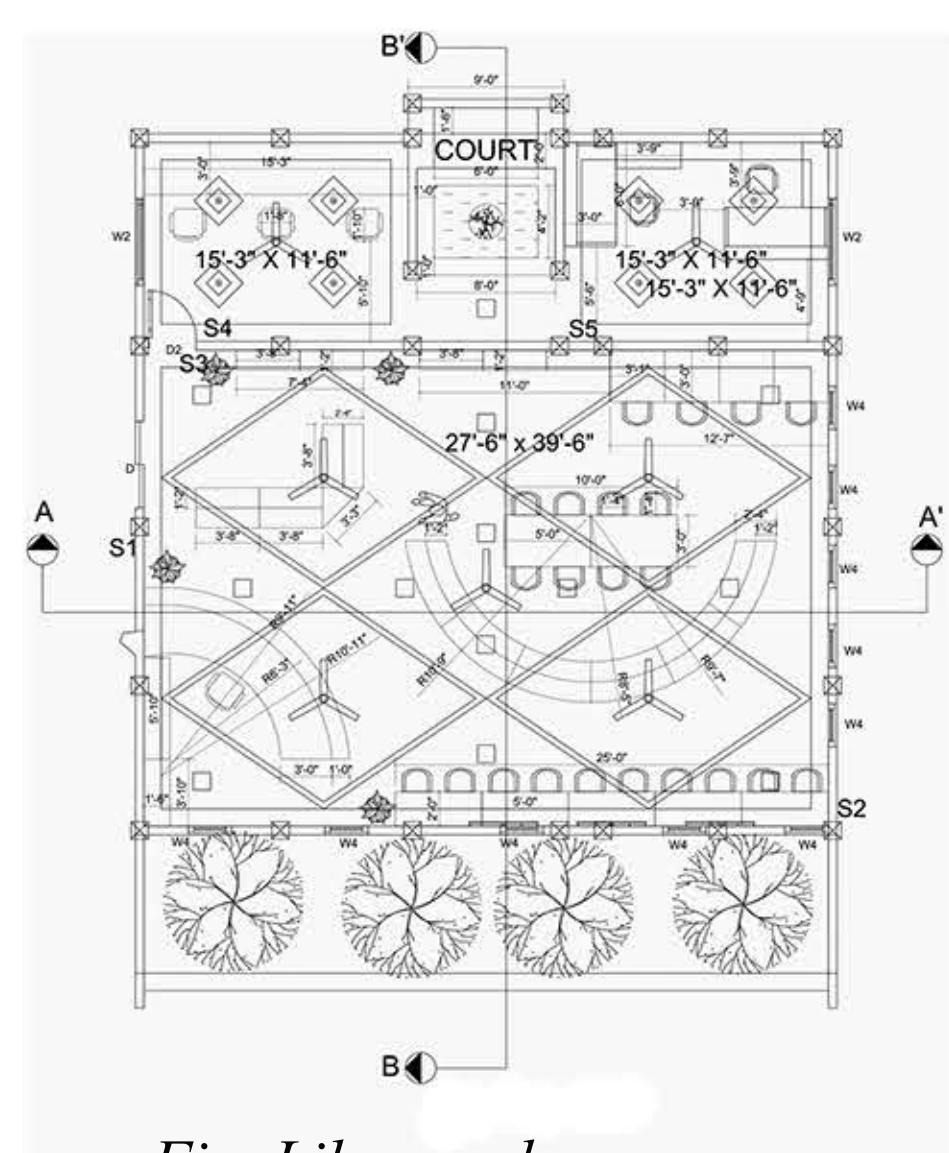


Fig. Library plan



Fig. Section AA'



Fig. Section BB'

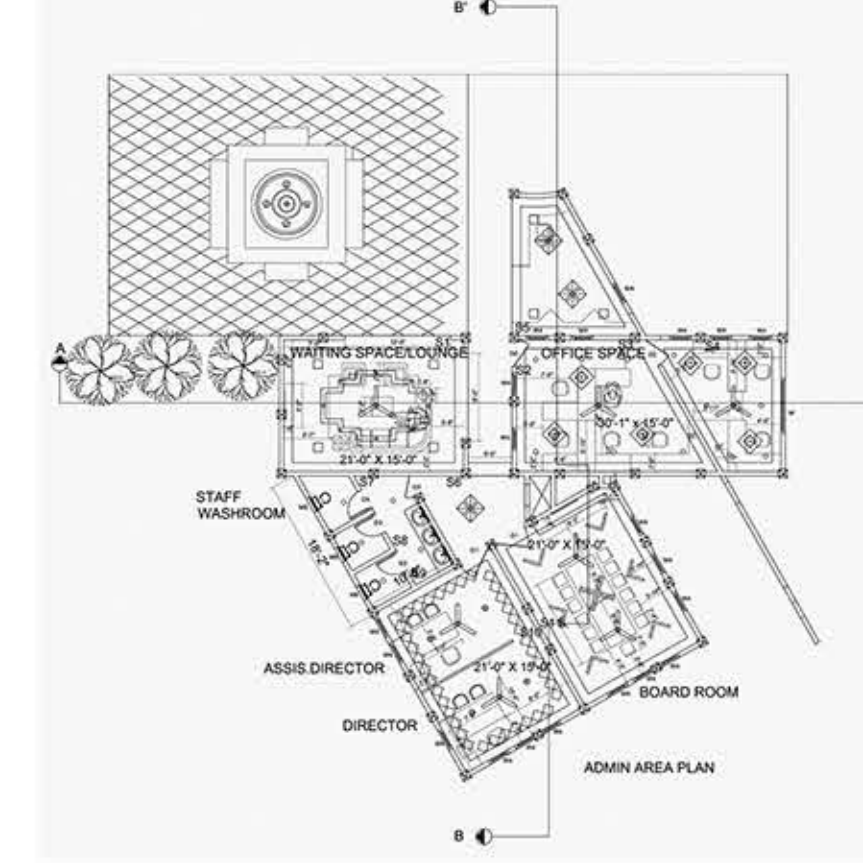


Fig. Reception area plan



Fig. Section AA'



Fig. Section BB'

Note: Detailing out different areas in different ways help us to understand the space in various perspectives which lead to better designs.
- Ways of details: plan, sectional elevations, rendered plan and elevations, sketches, and 3d views of both exterior and interior.

3D views- EXTERIORS



Fig. Overall view



Fig. Front view



Fig. Exterior landscape view A

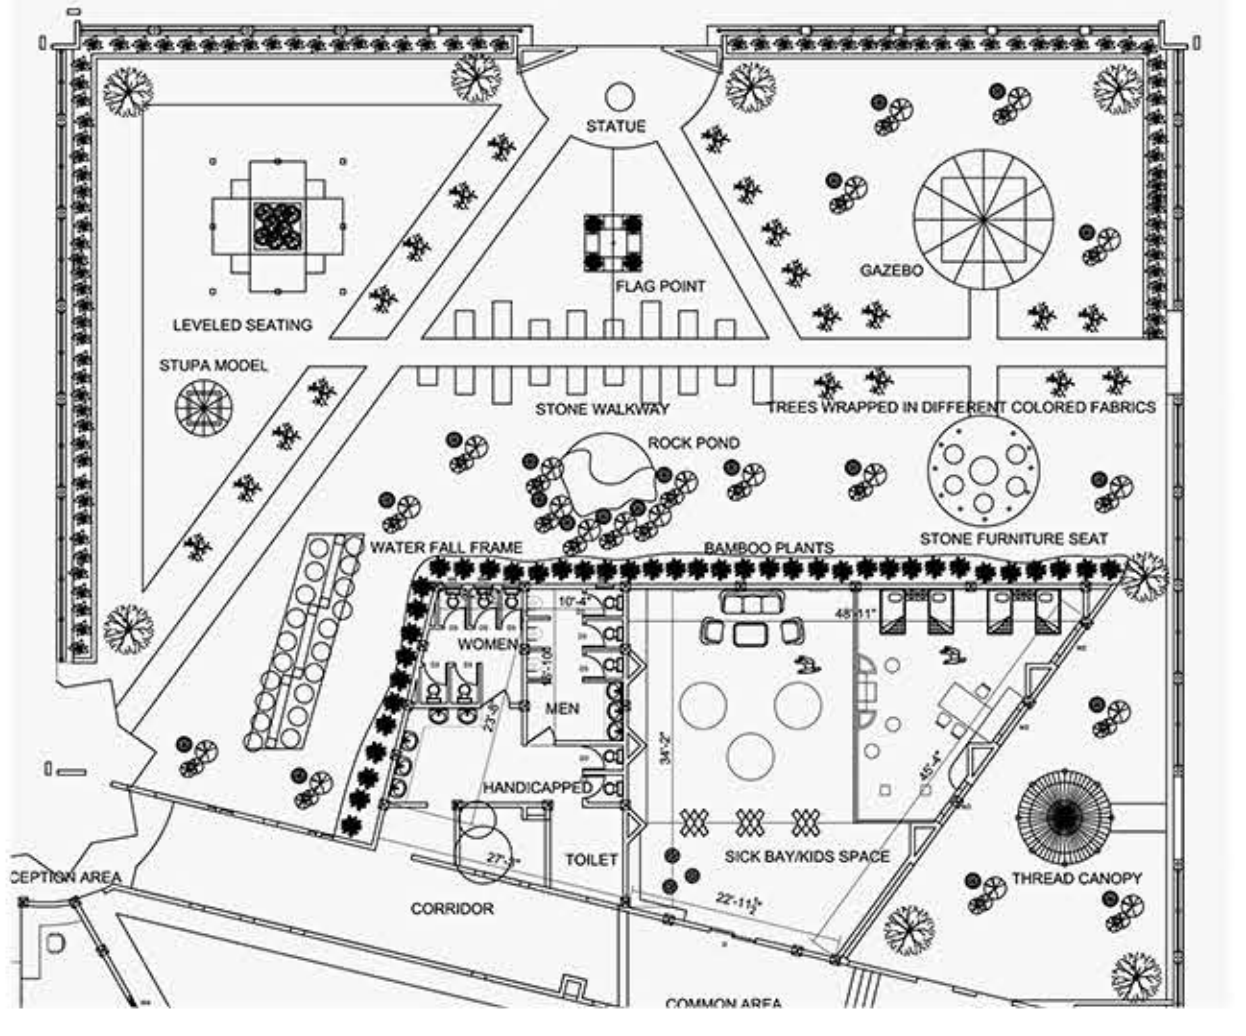


Fig. Landscape in the center plan

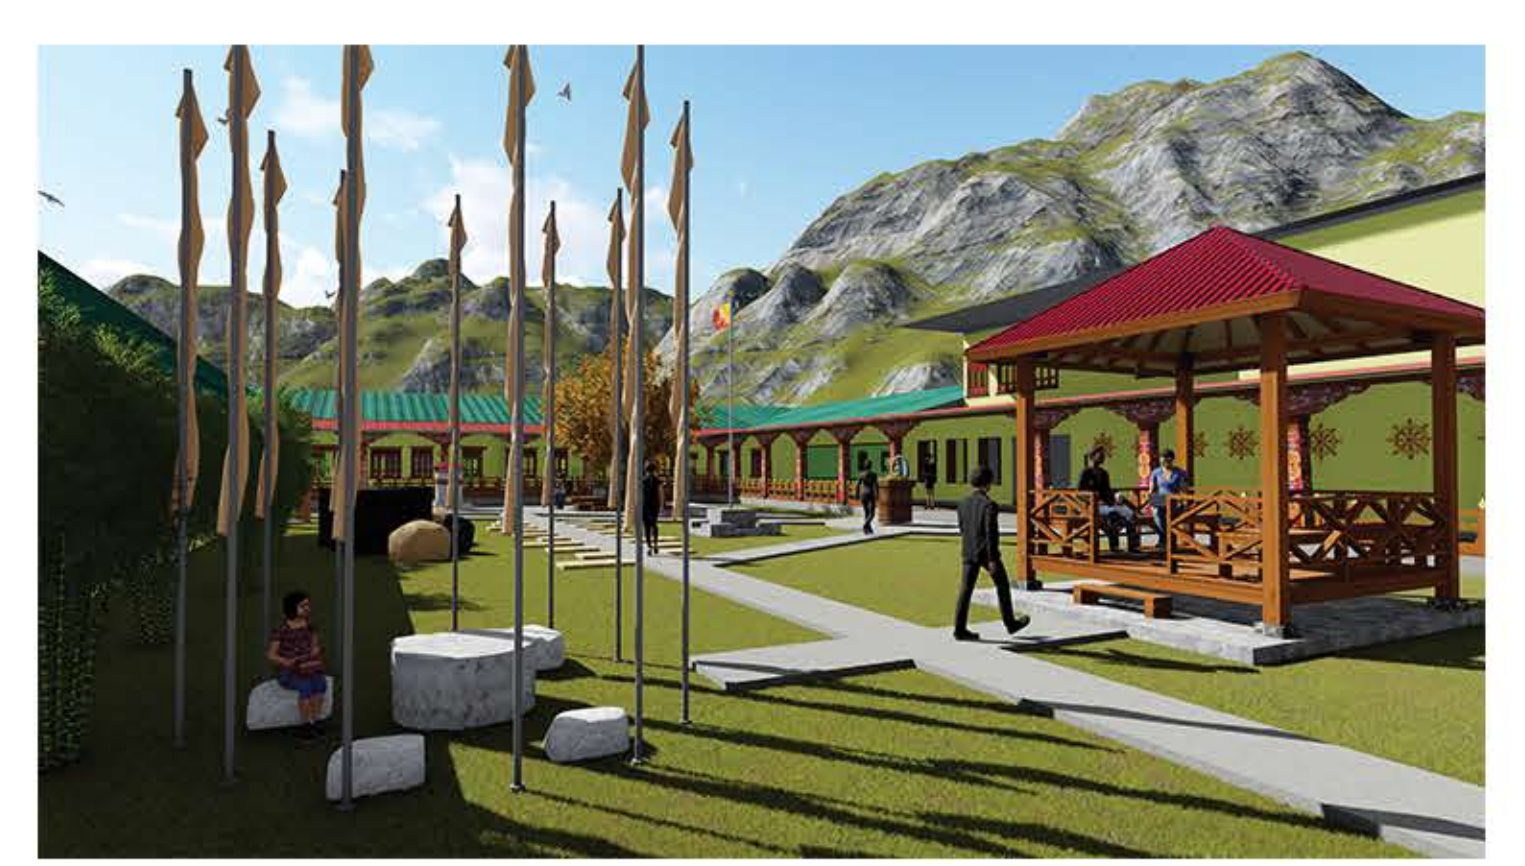


Fig. Exterior landscape view B



Fig. Exterior landscape view C



Fig. Front view

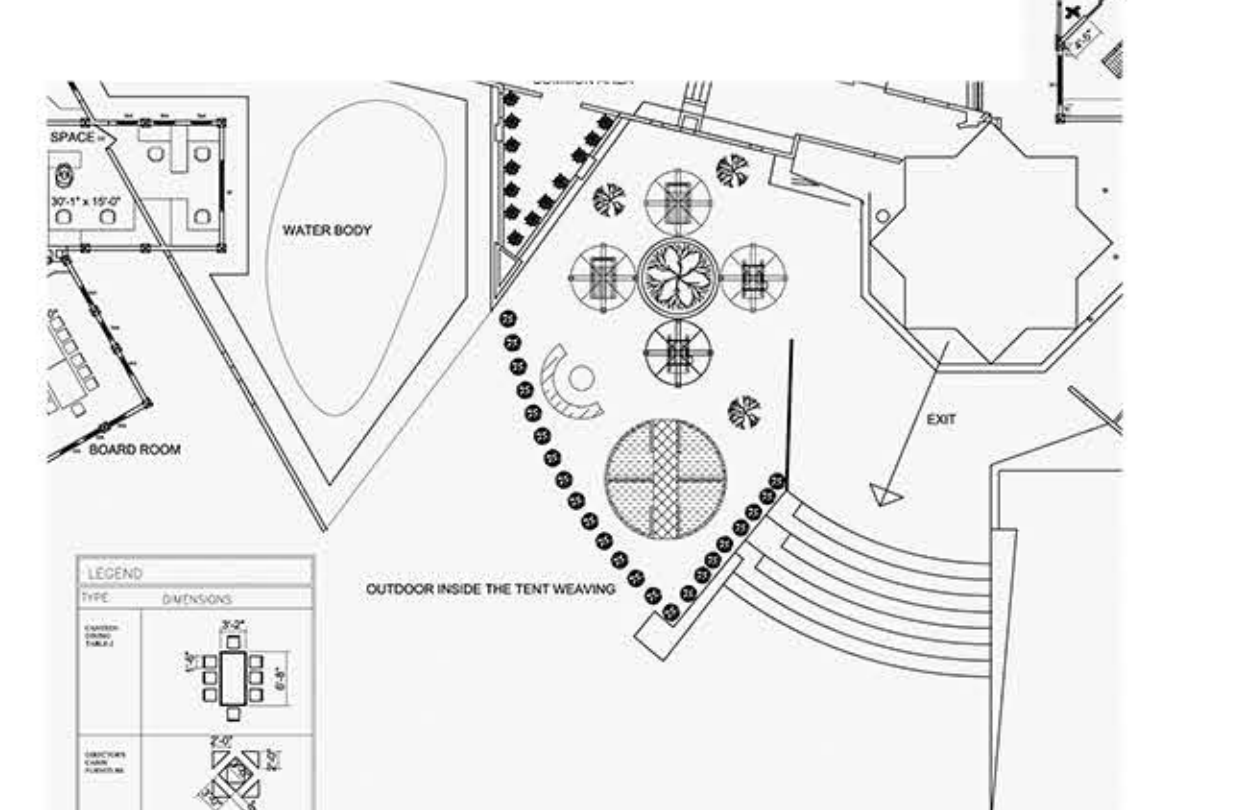


Fig. Outdoor Weaving Area plan



Fig. Exterior landscape view E



Fig. Back view



Fig. Exterior weaving area view

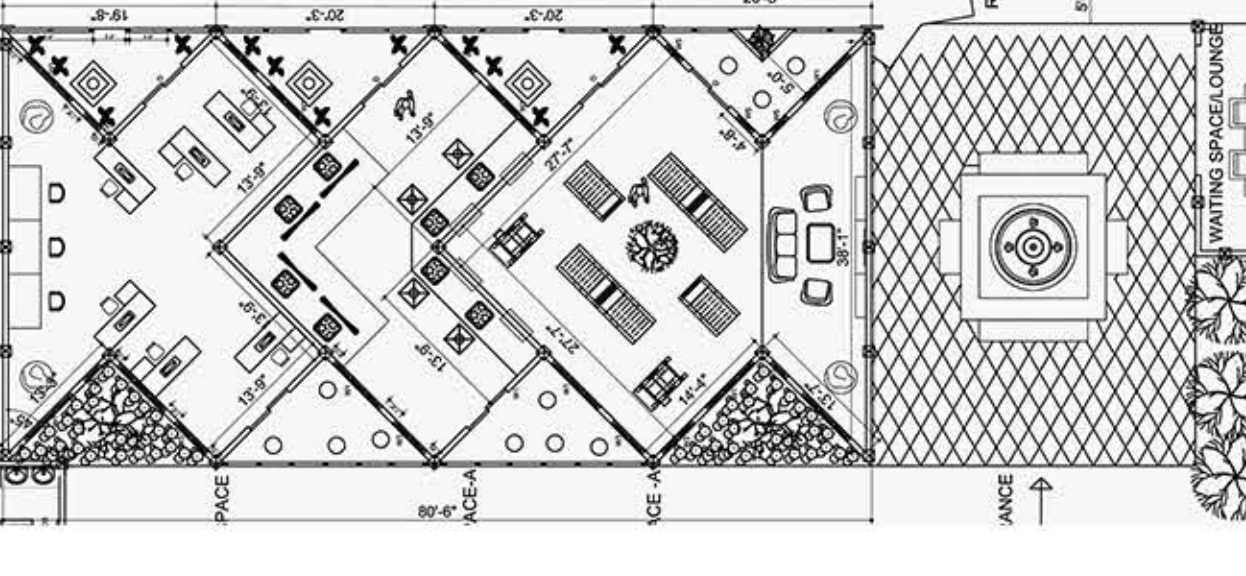


Fig. Entrance and the corridor plan

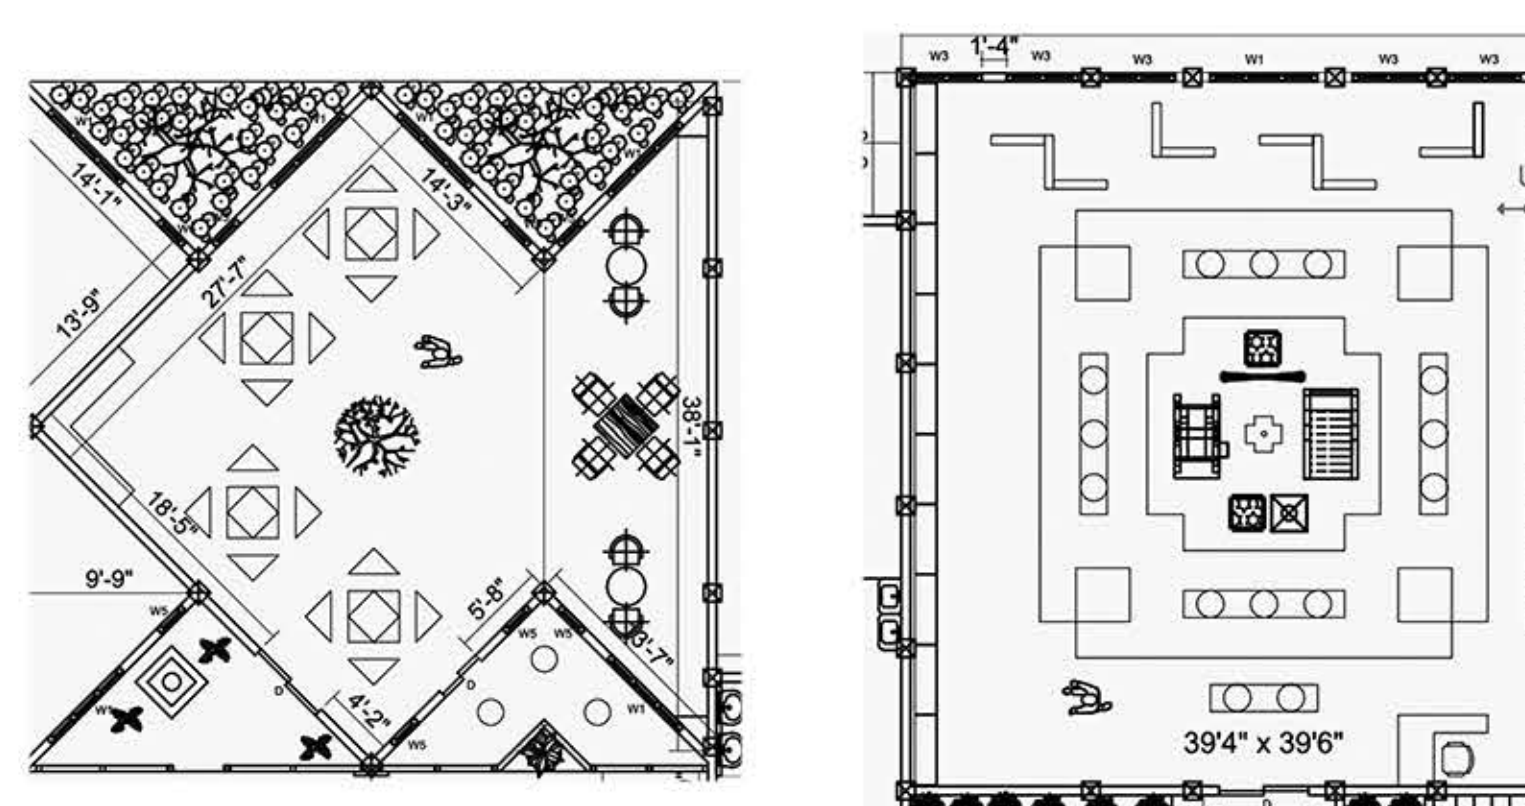


Fig. Knitting Area

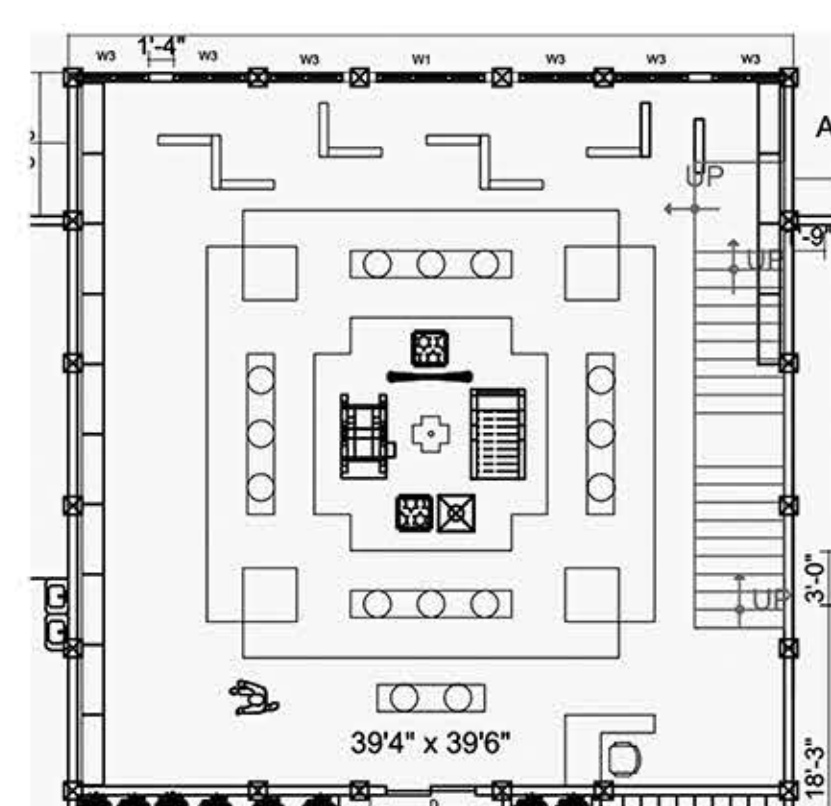


Fig. Exhibition Room plan



Fig. Corridor view



Fig. Exterior landscape view D

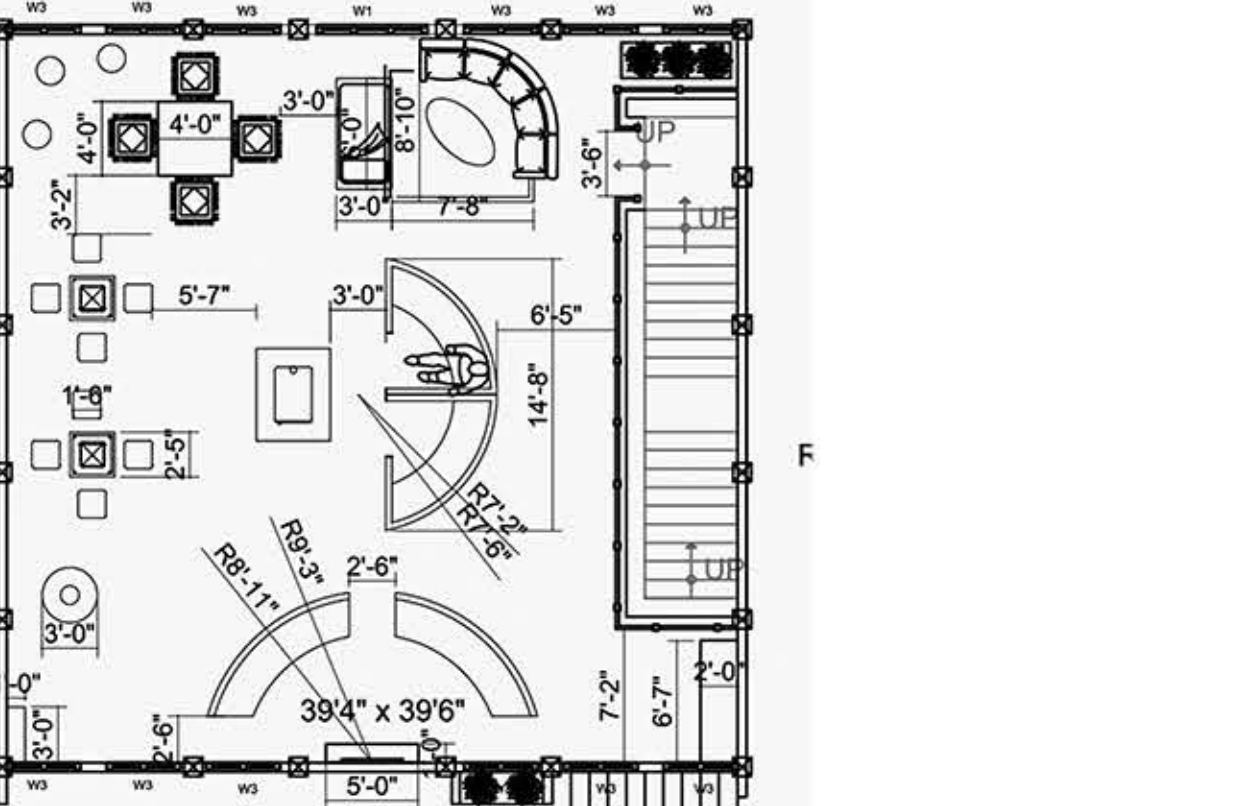


Fig. Recreation Room plan

3D views- INTERIORS

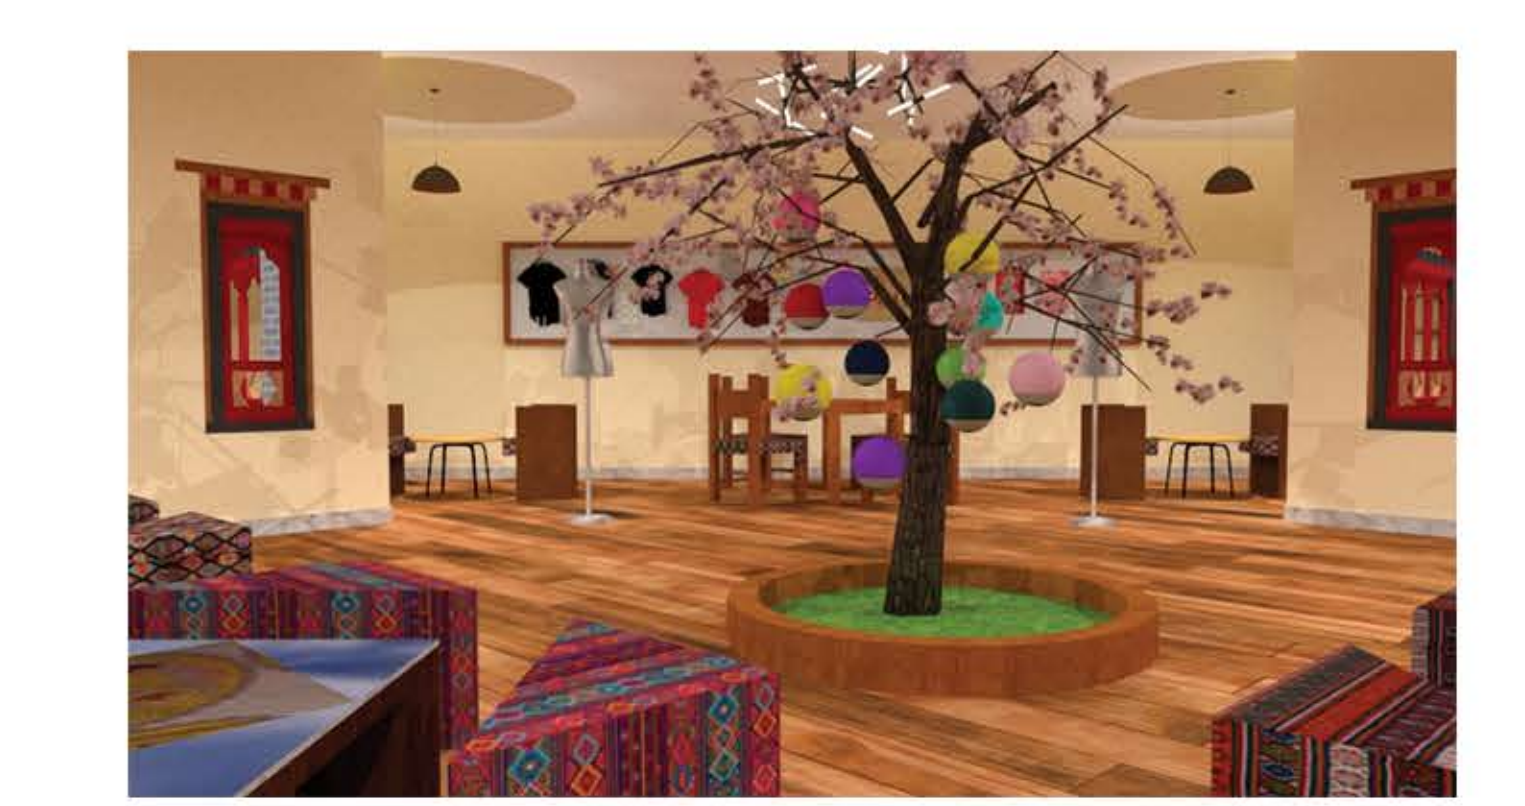


Fig. Knitting area view A



Fig. Knitting area view B

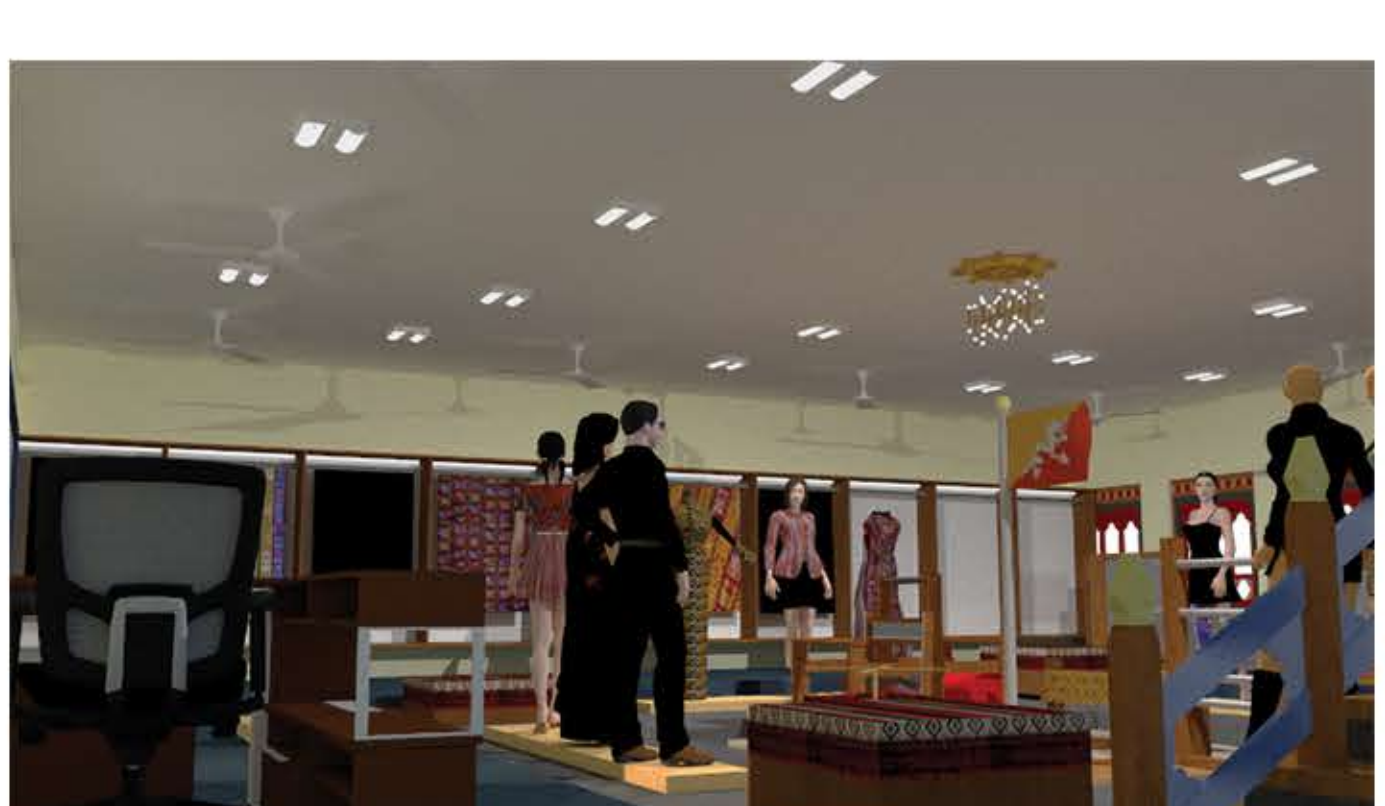


Fig. Exhibition room view A



Fig. Exhibition room view B



Fig. Recreation room view A

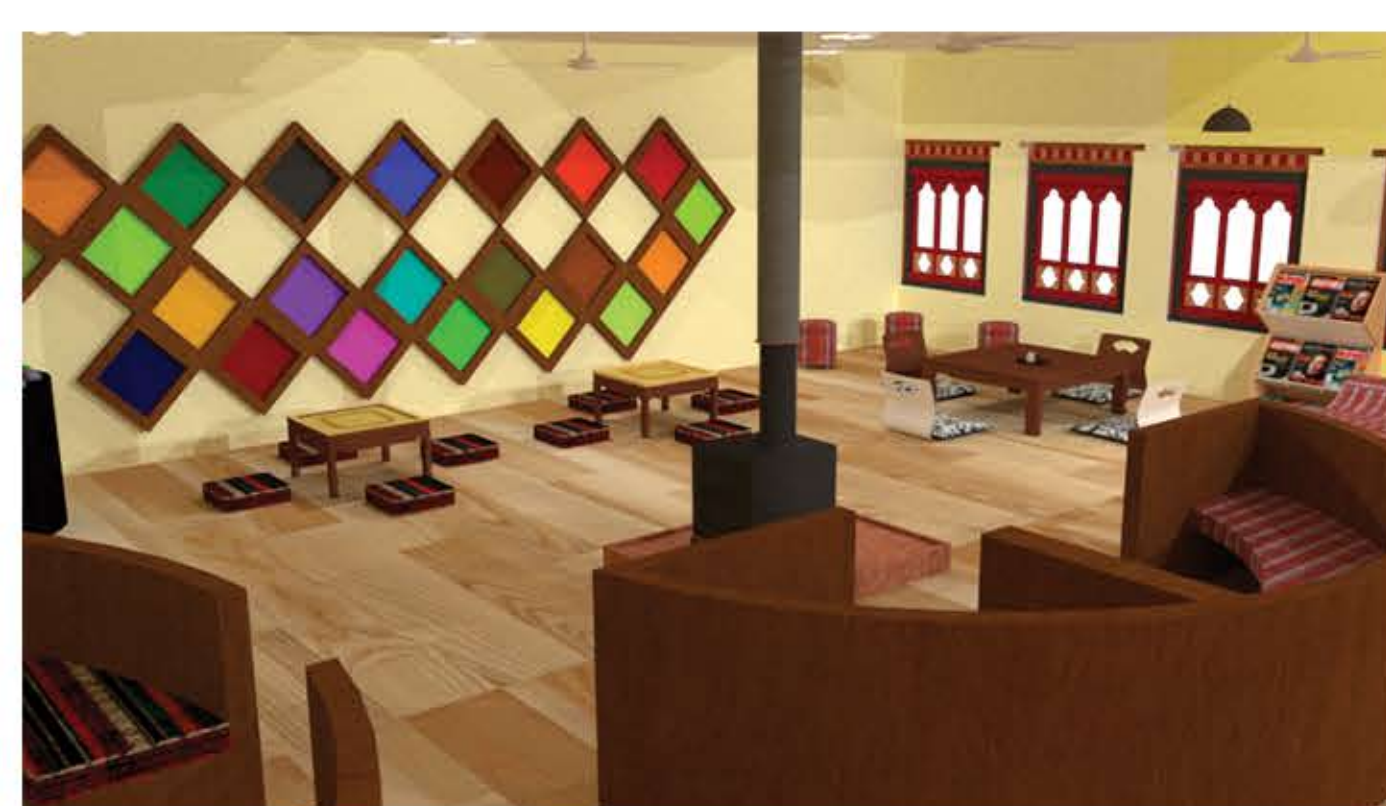


Fig. Recreation room view B



Fig. Recreation room view c

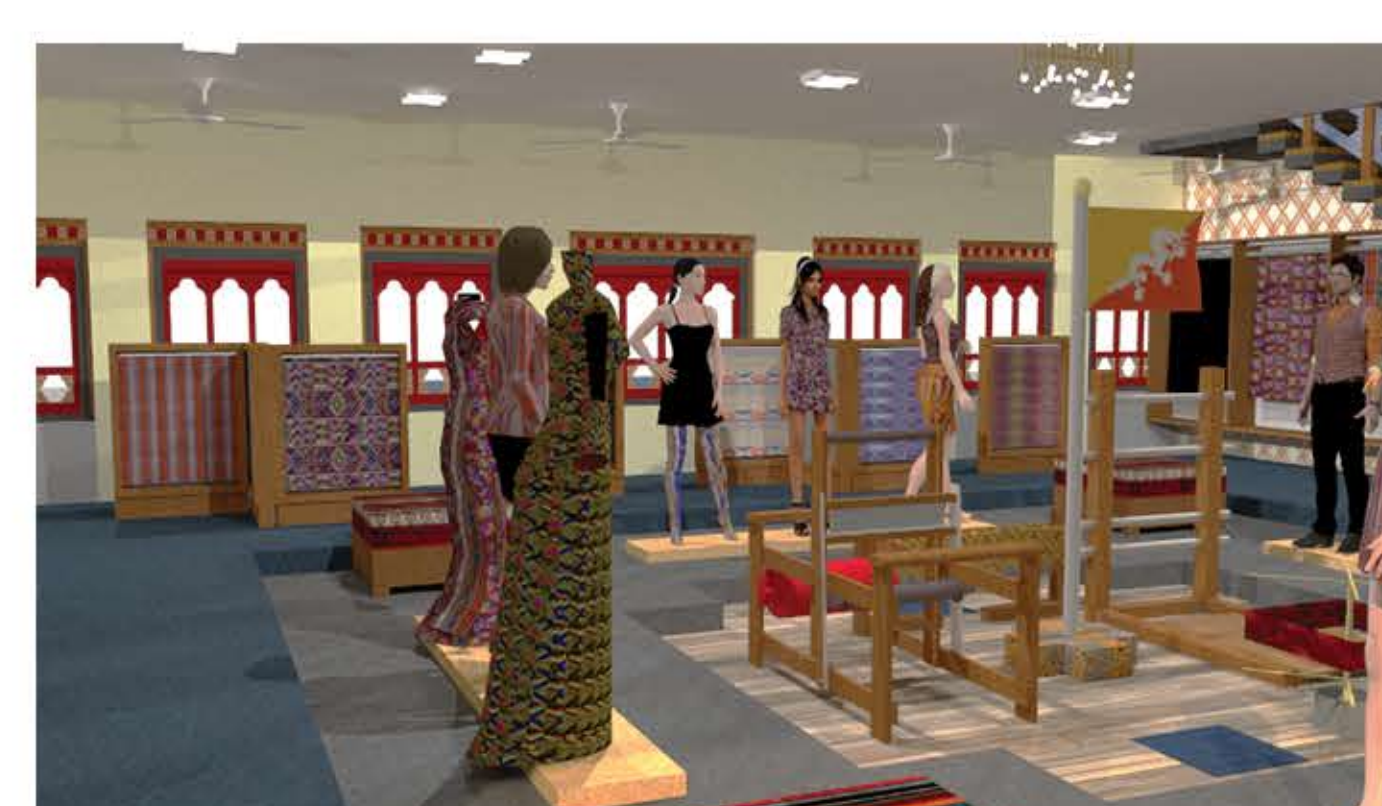


Fig. Exhibition room view C